



DUBLERSTRASSE

VORDERE FRENKE

HAUPTSTRASSE


684

687

1249

686

686

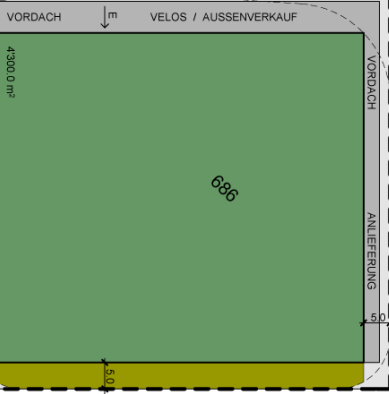

VORDACH  
VELOS / AUSSENVERKAUF  
ANLIEFERUNG  
PROJ. STRASSELINE  
PROJ. BAULINIE  
5.0  
6.0

685

OBERE HAUENSTEINSTRASSE

FRENKSTRASSE

GRÜNENGSTRASSE

698

2452

689



3119

690

3118

WB

657

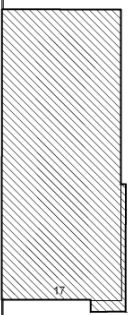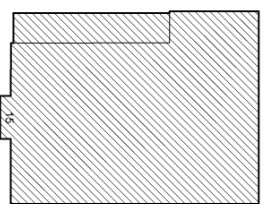



2454

2453

2456

740

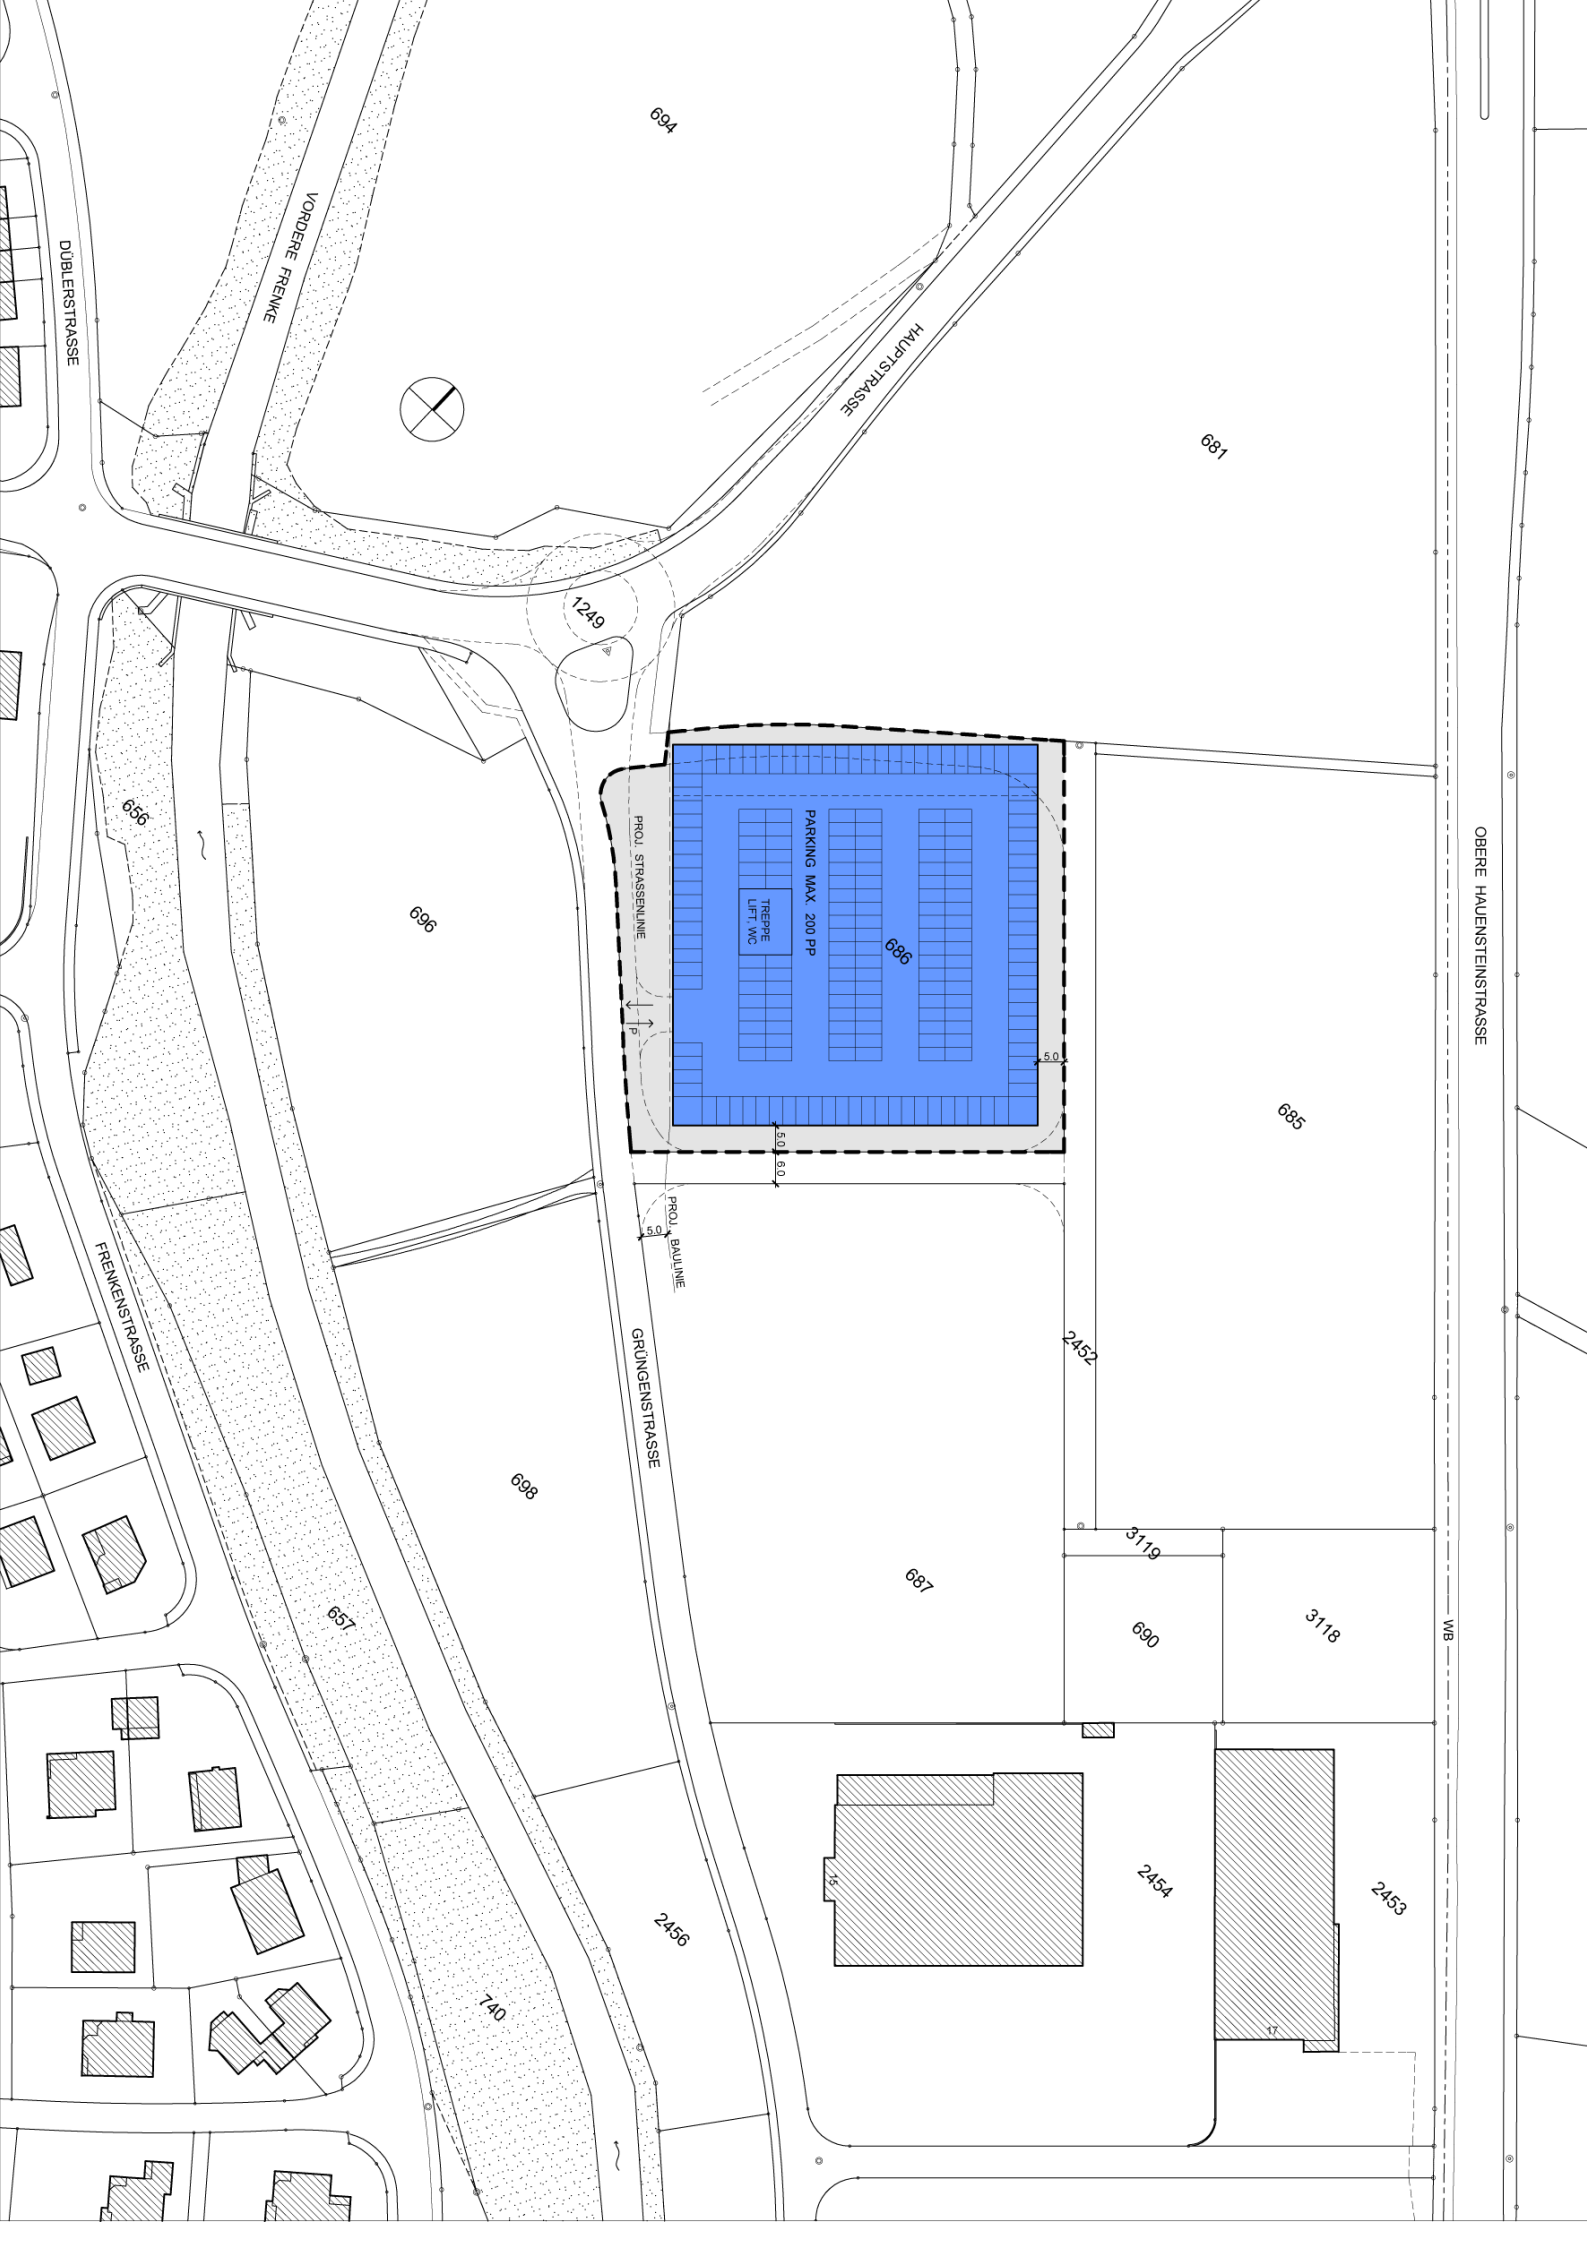

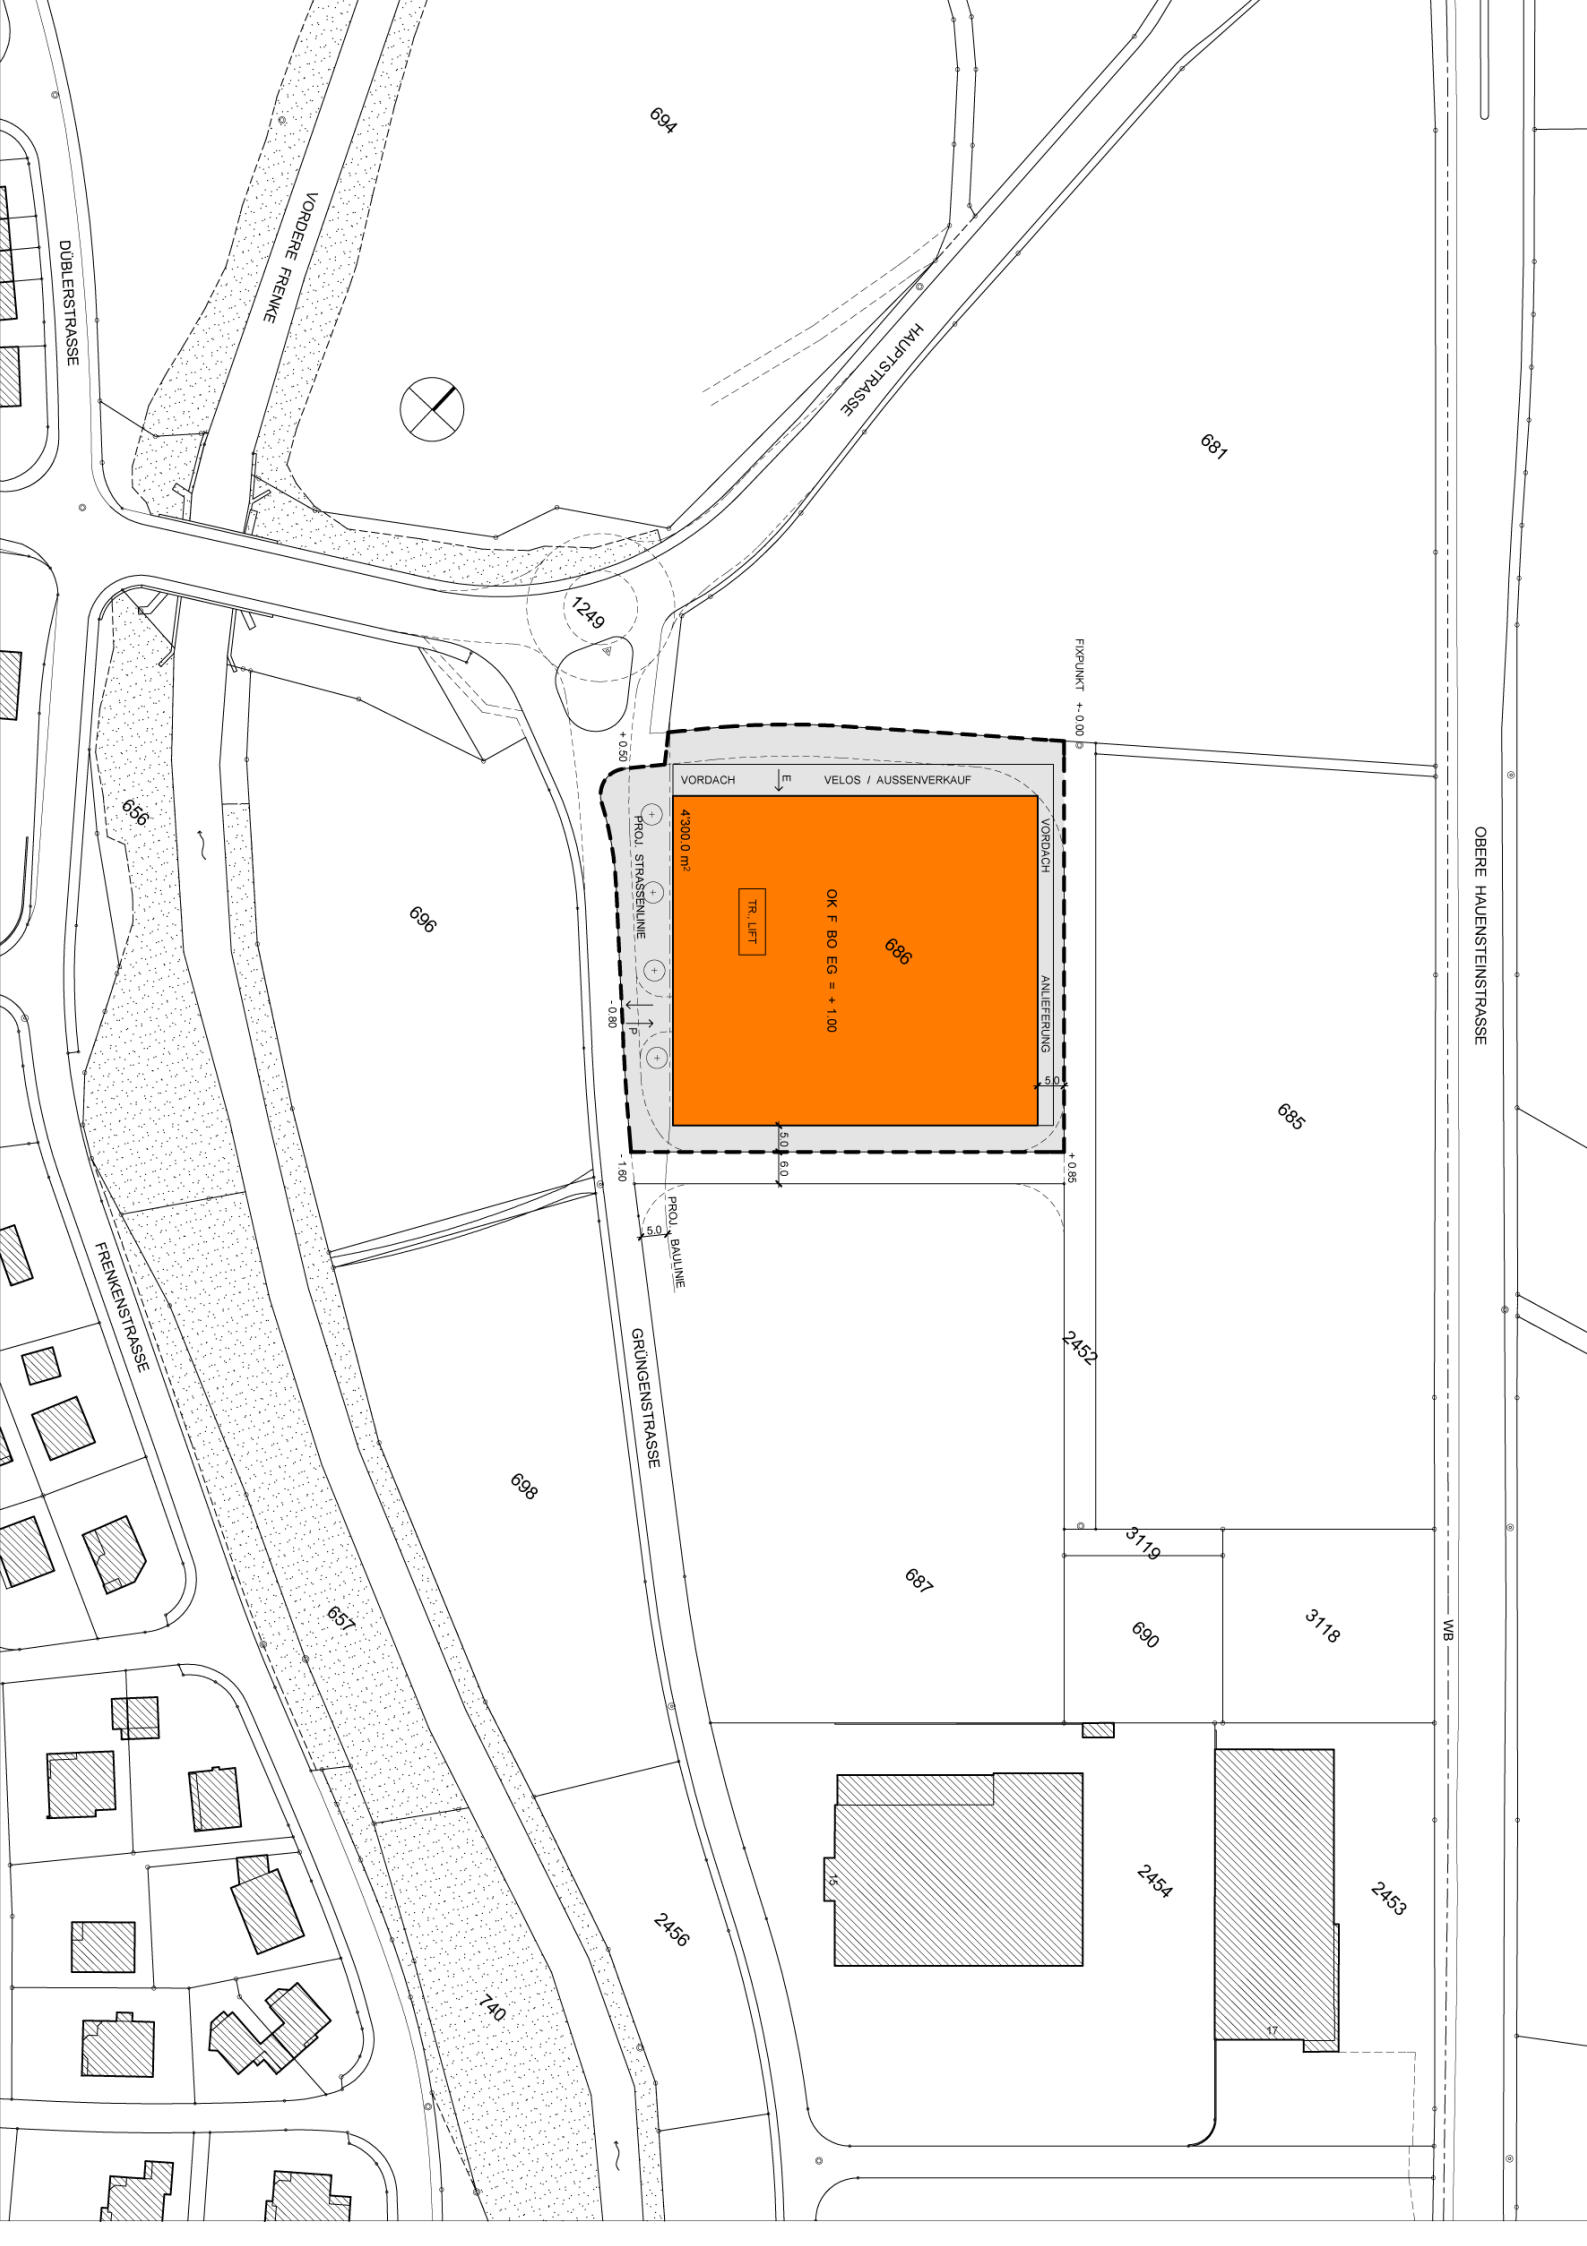

DUBLERSTRASSE

VORDERE FRENKE

HAUPTSTRASSE

694

687

1249

FIXPUNKT + 0.00

VORDACH

VELOS / AUSSENVERKAUF

VORDACH

ANLIEFERUNG

4300.0 m<sup>2</sup>

TR. LIFT

OK F BO EG = + 1.00

686

+ 0.50

- 0.80

+ 1.90

+ 0.96

+ 5.0

+ 6.0

PROJ. STRASSENLINIE

PROJ. BAULINIE

696

685

FRENKSTRASSE

GRÜNENGSTRASSE

698

2452

OBERE HAUENSTEINSTRASSE

657

689

690

3118

WB

2456

2454

2453

740